




01 FOUNTAIN SECTION  
F.5.2 SCALE: 3/4" = 1'-0"

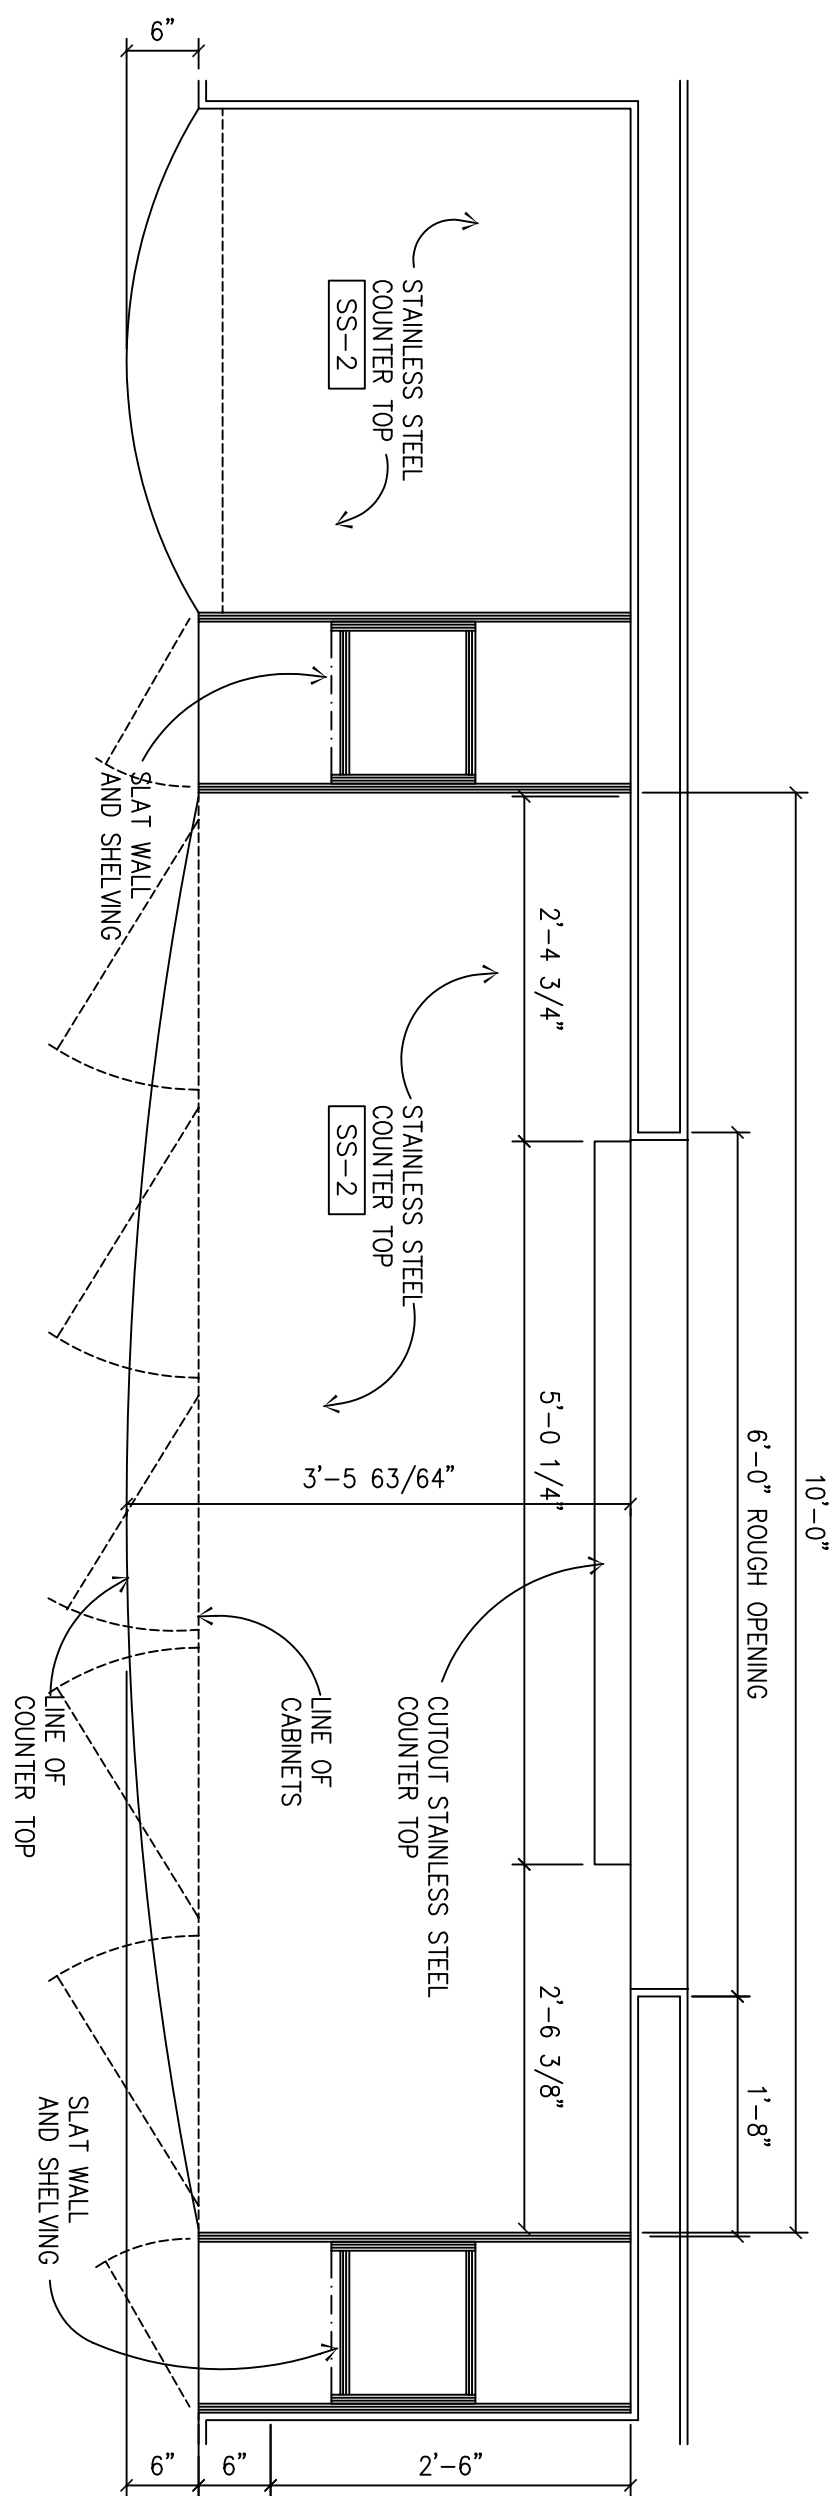


02 FOUNTAIN SECTION  
F.5.2 SCALE: 3/4" = 1'-0"

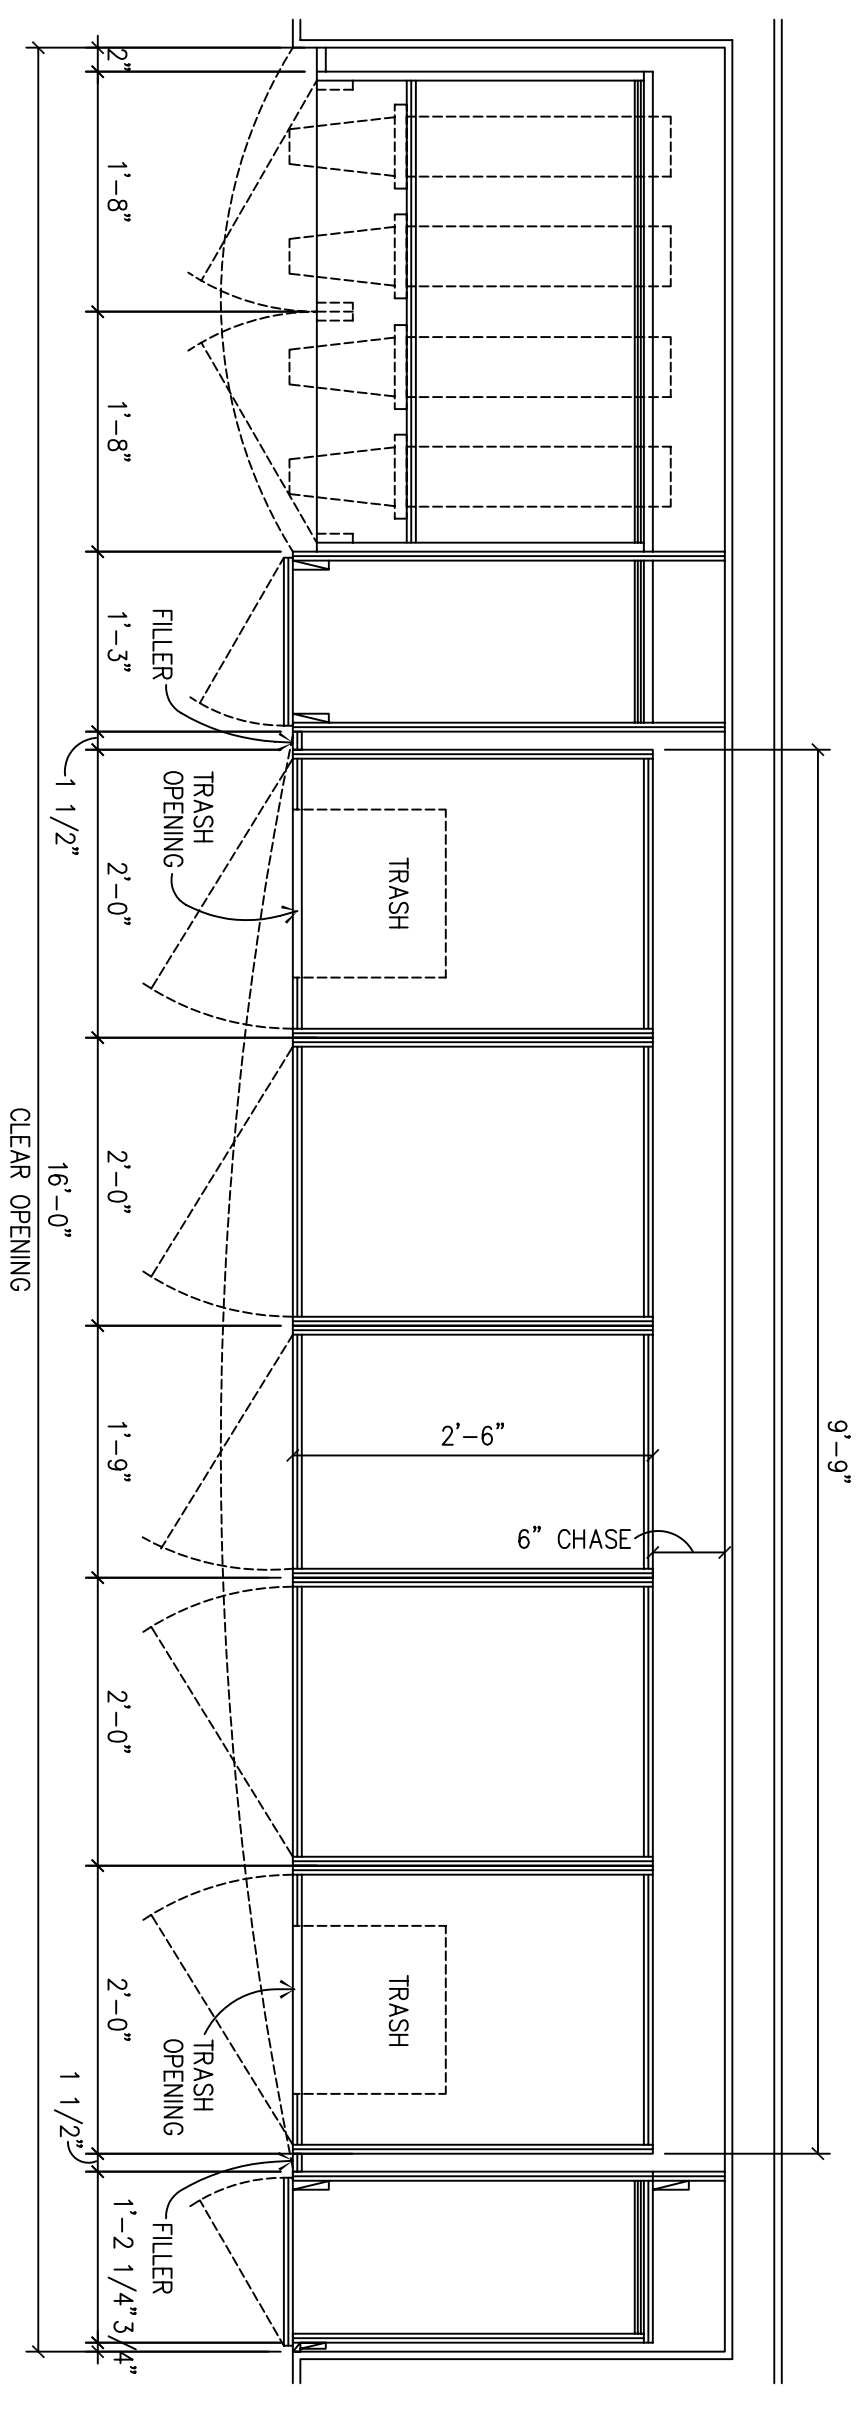


03 FOUNTAIN SECTION  
F.5.2 SCALE: 3/4" = 1'-0"

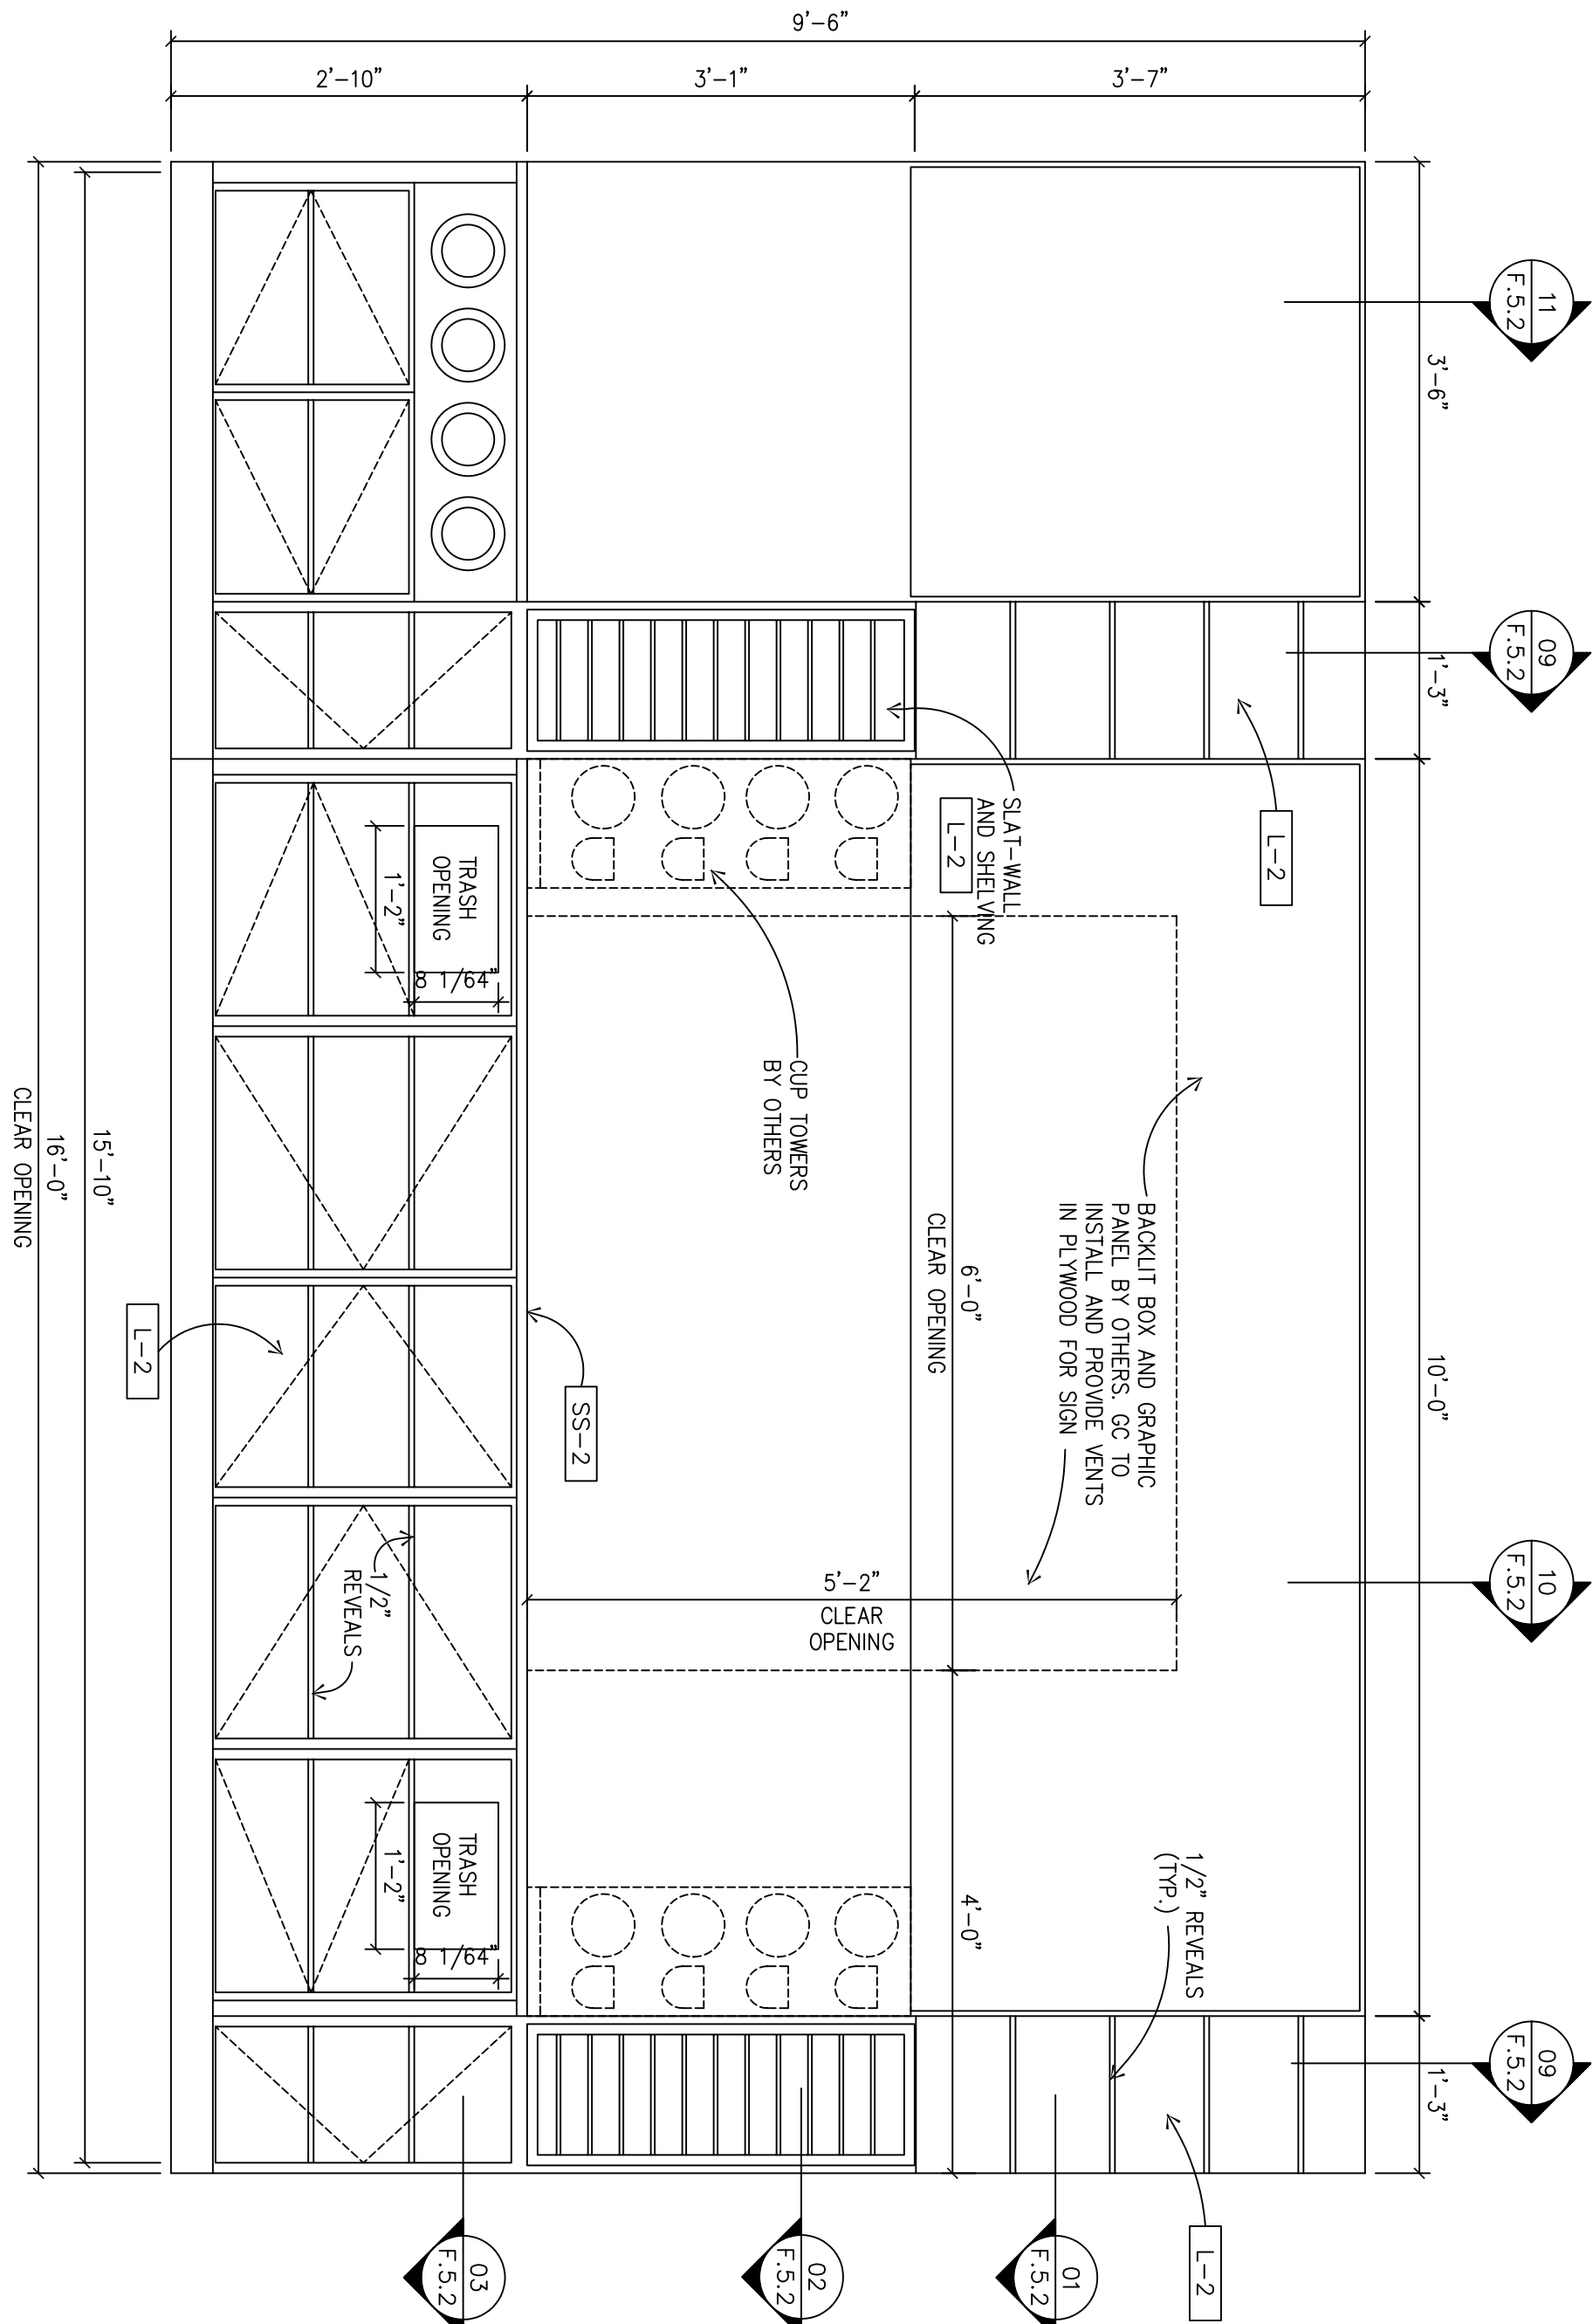


05 FOUNTAIN ELEVATION  
F.5.2 SCALE: 3/4" = 1'-0"

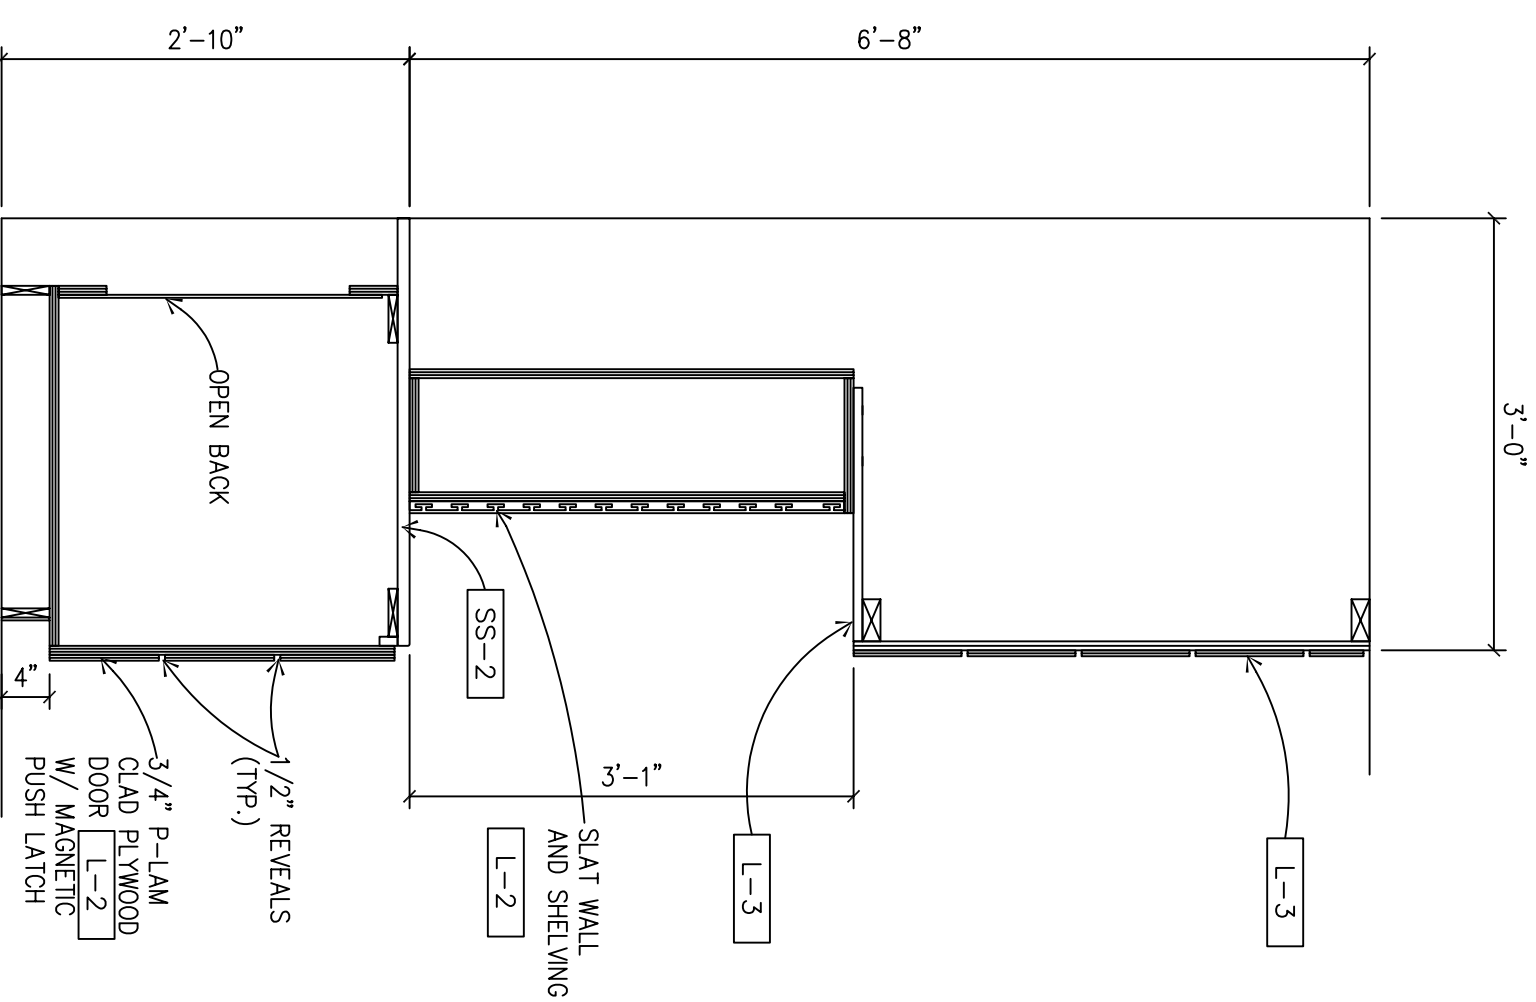

09 FOUNTAIN SECTION  
F.5.2 SCALE: 3/4" = 1'-0"

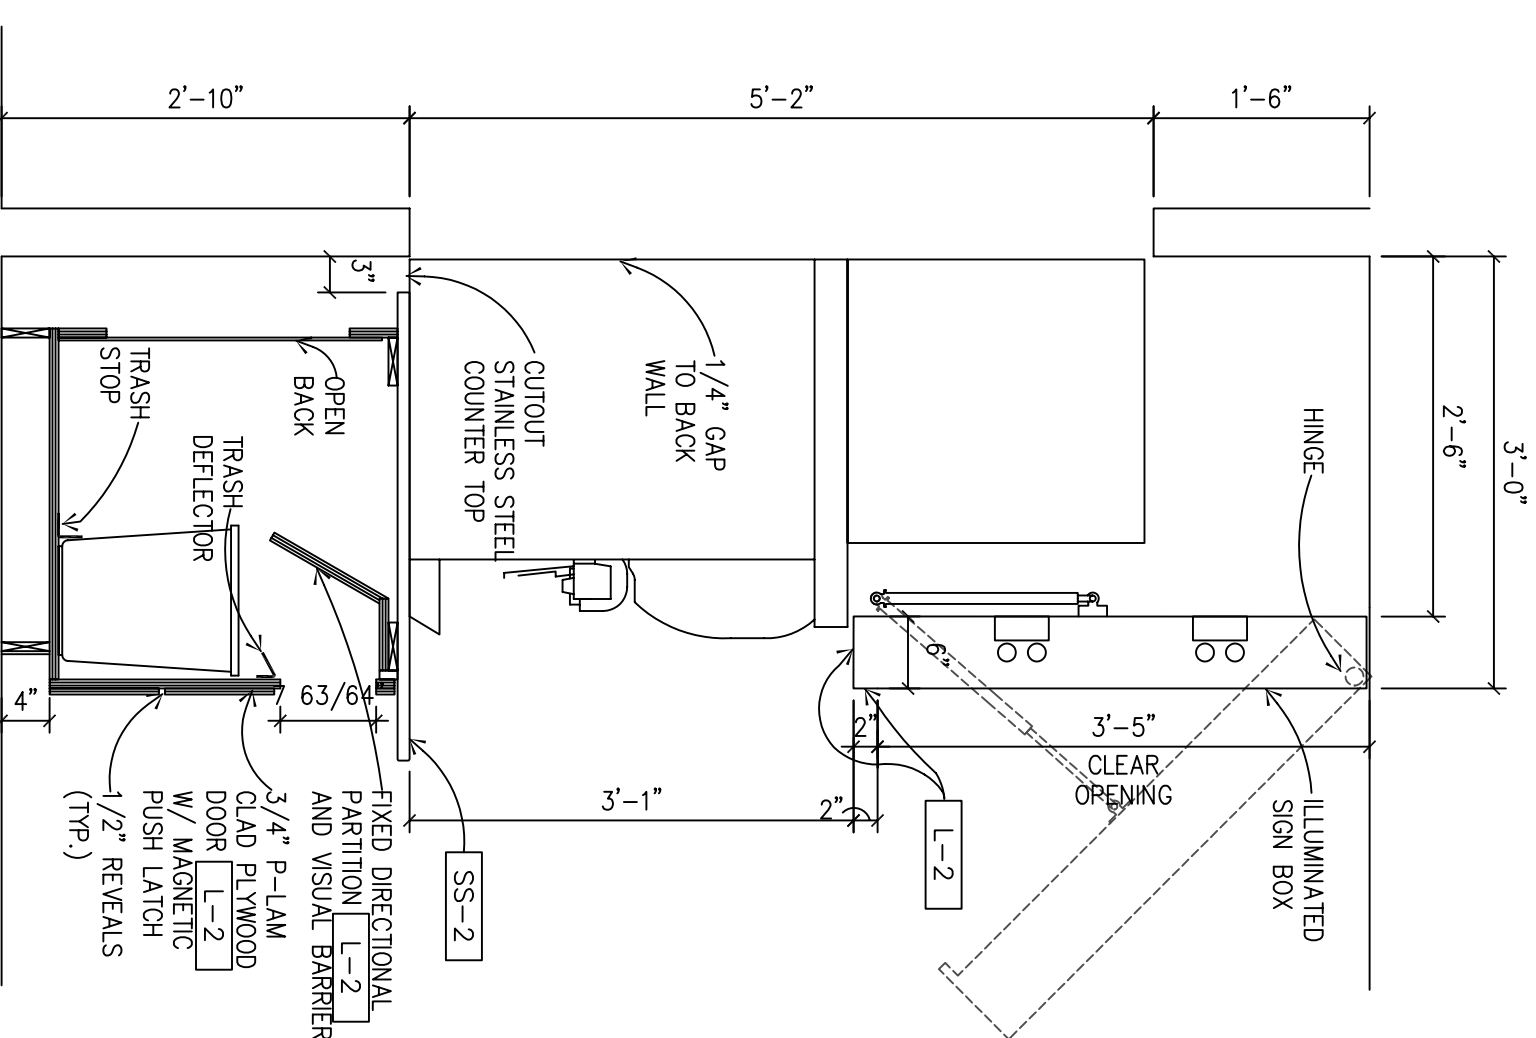

10 FOUNTAIN SECTION  
F.5.2 SCALE: 3/4" = 1'-0"

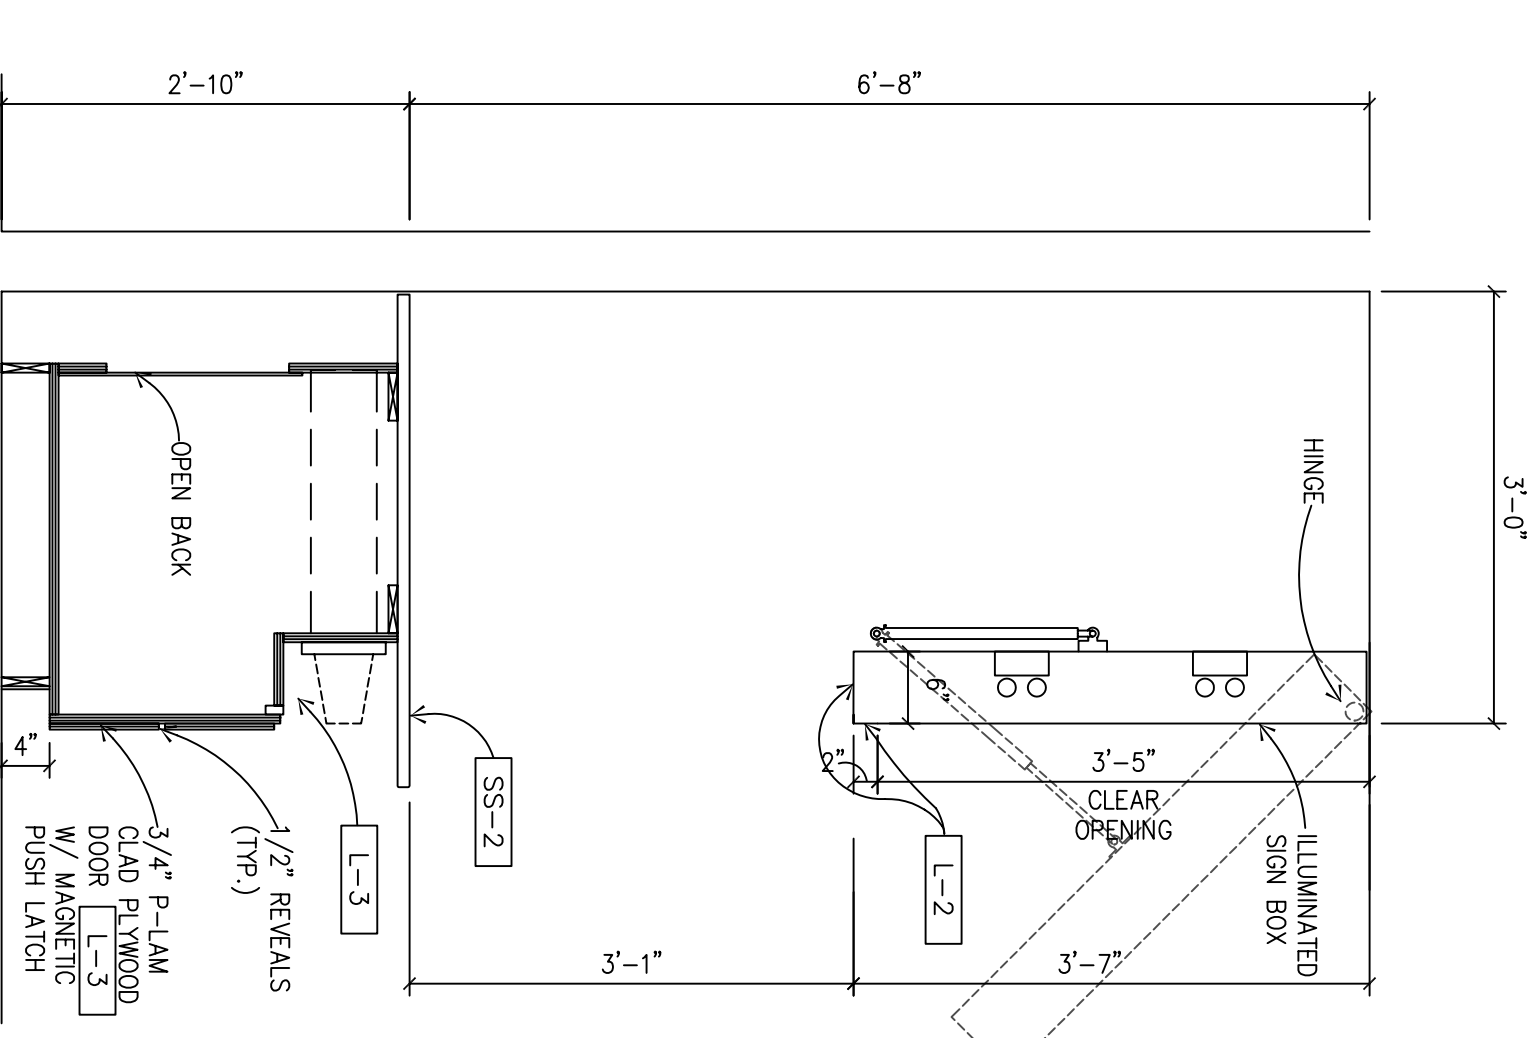

11 FOUNTAIN SECTION  
F.5.2 SCALE: 3/4" = 1'-0"


**NOTES:**  
FIELD VERIFY DIMENSIONS PRIOR TO FABRICATION.  
ALL HINGES TO BE CONCEALED HEAVY DUTY TYPE

**LAMINATES**

- SS-1 COUNTER TOP- GIBBALTER "BOGE TEMPEST" (1530-1M)  
BY: WILSONART
- SS-2 USE 0.125" SOLID SURFACE LAMINATE AT PAINTPOINTS
- L-1 COUNTER TOP- 18 GAUGE STAINLESS STEEL  
BY: WILSONART
- L-2 WOOD LAMINATE- "FUSION MAPLE" (7909-40)  
BY: WILSONART
- L-3 METAL LAMINATE- "GREY" WITH CUSTOM FINISH (092,80)  
BY: WILSONART
- L-4 COLOR LAMINATE- "BLUE" (1025)  
BY: ABBETT LAMINATE



PRINCE REAL ESTATE HOLDINGS INC.  
RIVERSIDE COUNTY TRAVEL CENTER LLC  
COO & CO-OWNER

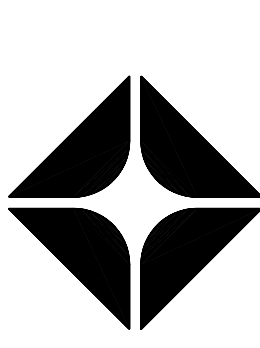


WEST COAST PRODUCTS LLC  
CONSULTANT:



733 N. MAIN ST.  
ORANGE, CA 92666  
714/ 769-2000  
714/ 769-2002 Fax  
WWW.WESTSTATES.COM  
A "Design/Build" Co.

NO.	DATE	REVISION DESCRIPTION
1	11-17-01	BUILDING SUBMITTAL
2	4-19-04	REVISED PER PLAN CHECKS
3	6-01-04	REVISED PER PLAN CHECKS
4	8-10-04	REVISED PER PLAN CHECKS
5	9-27-04	REVISED PER PLAN CHECKS & IN-CHARGE CORRECTIONS

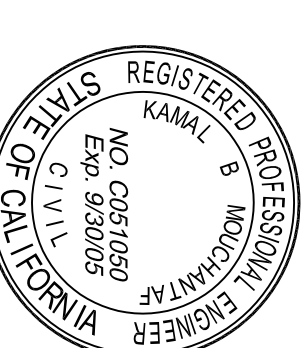

CONFERENTIALITY STATEMENT:  

DEVELOPMENT INFORMATION:  
**NEW BUILD (STICK)**  
**3600 SERIES AM/PM**  
**CENTER CASHIER**  
**TO GO DELI**

SITE ADDRESS:  
**23261 CALALCO EXWY.**  
8 HARVEY AVENUE  
FERRIS, CALIFORNIA 92521

DESIGNED BY: ALIANCE STARK  
CHECKED BY: JIP REINE  
DRAWN BY: ALIANCE FINE  
VERSION: V01  
PROJECT NO: 11.17.03  
E75403

DRAWING TITLE:  
**BUILDING # 1**  
**FOUNTAIN COUNTER**  
**MILLWORK**

SHEET NO:  
**DOFO**  
**F.5.2**